



75'x50' Containment Cell

DIAGRAM 4
NA-0519

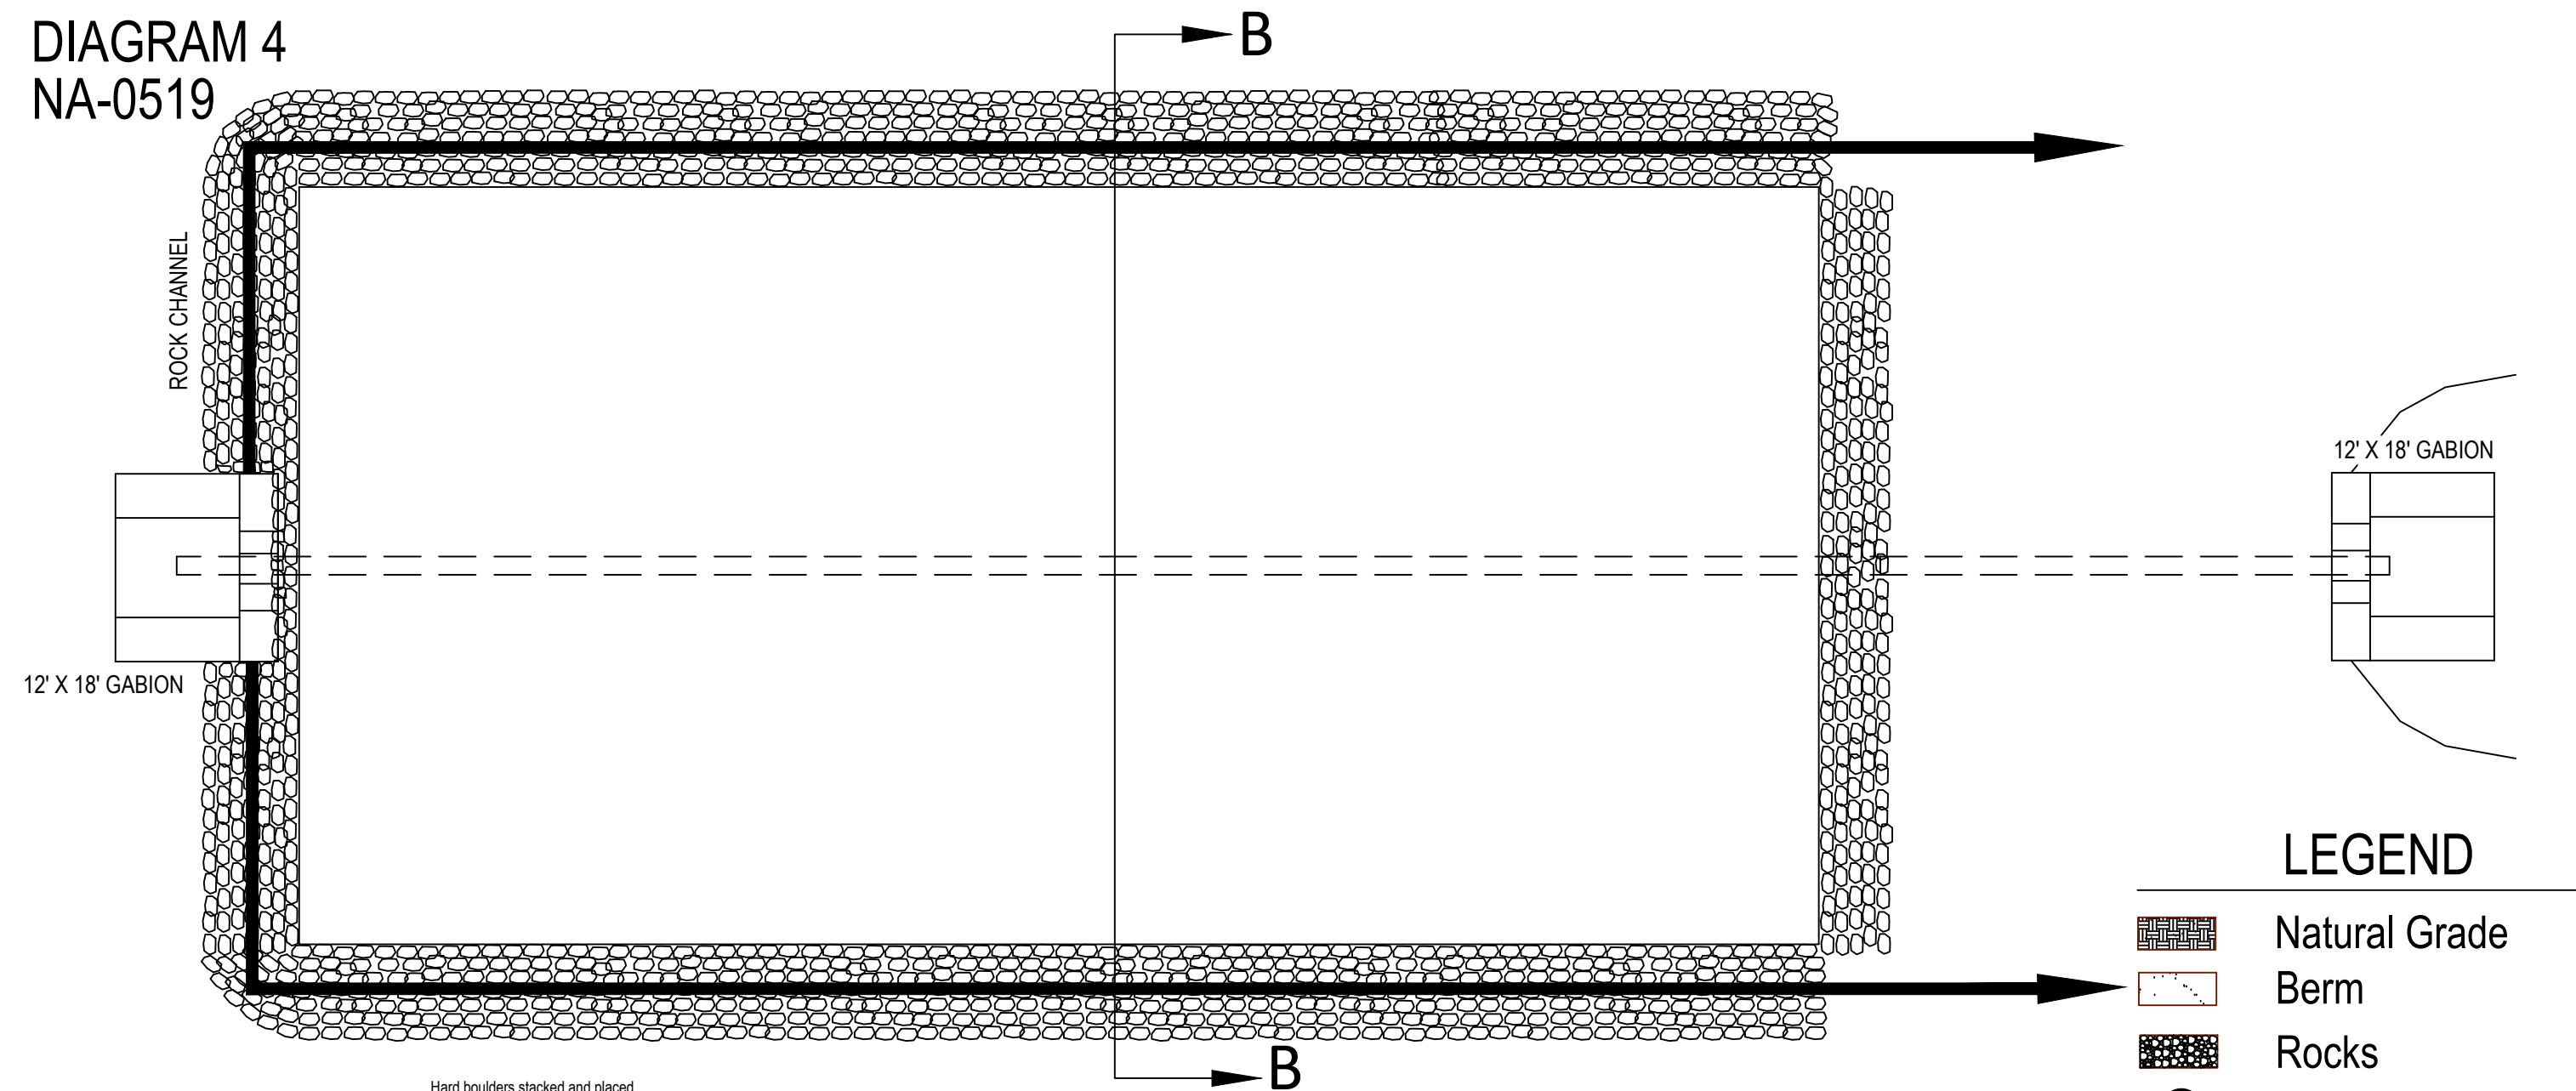

LEGEND

- Natural Grade
- Berm
- Rocks
- 24" Dia. HPD Pipe
- Fabric Filter

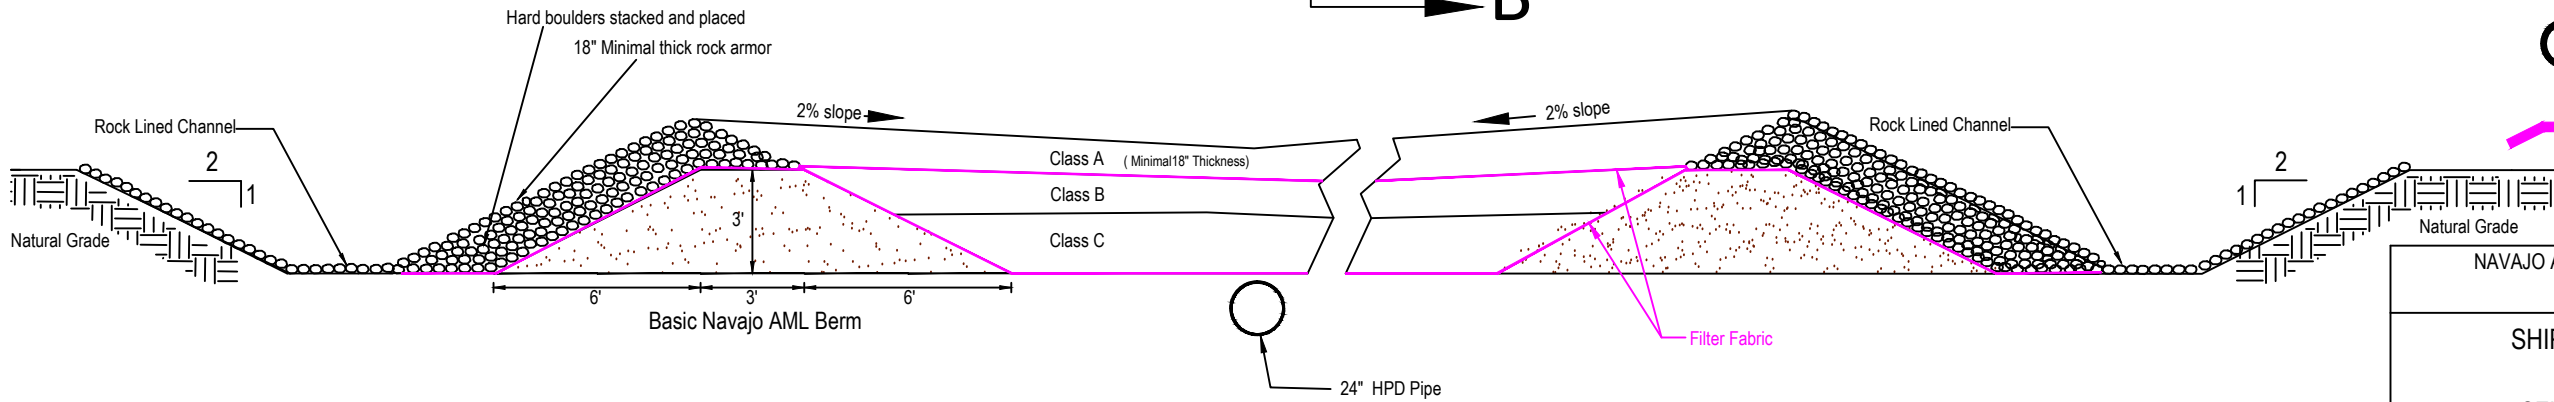

SECTION B - B

NAVAJO ABANDONED MINE LANDS RECLAMATION PROGRAM			
NAVAJO NATION			
SHIPROCK AML RECLAMATION PROGRAM			
MORRISON II AML PROJECT			
CELL, ROCK BERM, AND GABION DRAWING			
DRAWN BY: AJ	CHECK BY: GD	SURVEY BY:	AUTOCAD
DATE: 05/009/11	DATE:	DATE:	DRAWING
FILENAME:	SHEET: OF	SHIPROCK AML PROGRAM OFFICE	
UPDATED:	TOTAL SHEETS: ONE	SHIPROCK, NEW MEXICO	